
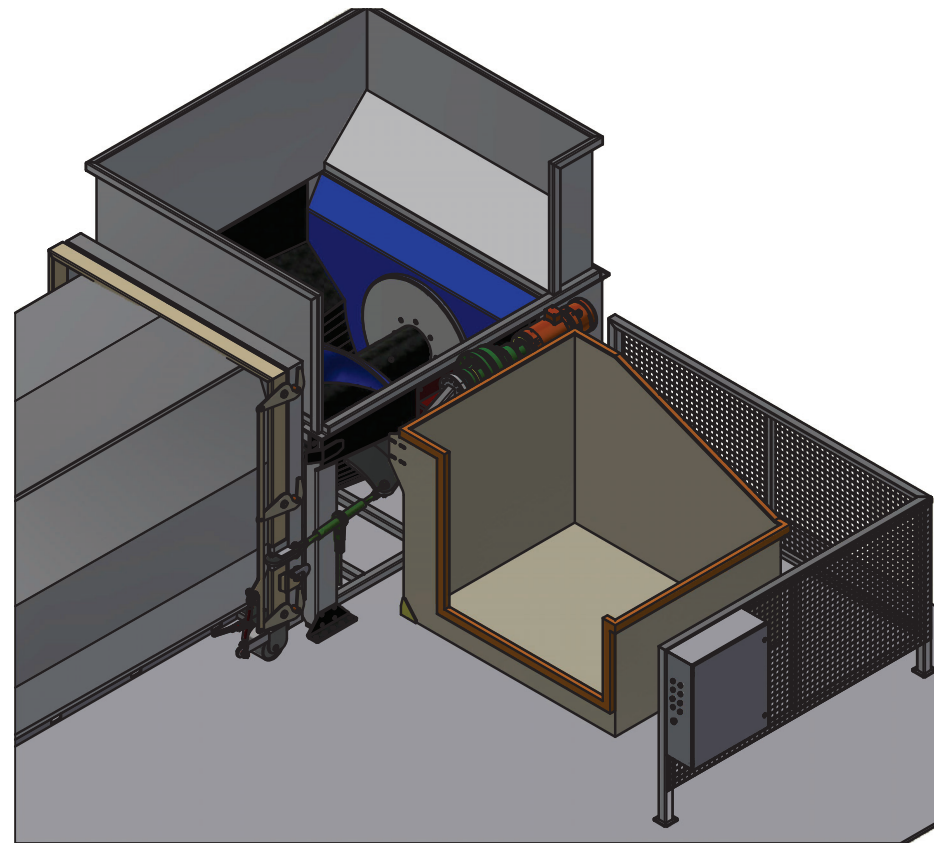


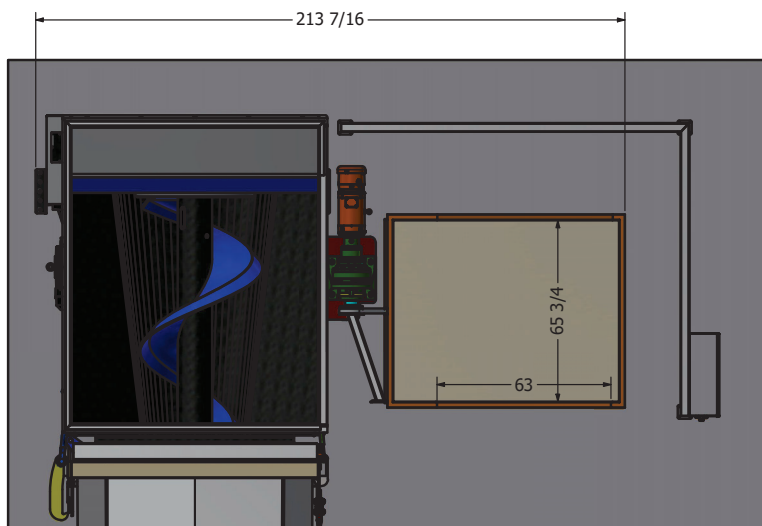

SUPPLIED, INSTALLED, & SERVICED BY:
PREMIER COMPACTION SYSTEMS
WWW.PCS-GREEN.COM
973-305-6646

WARNING
PROPERTY OF SANI-TECH
DO NOT DUPLICATE


SANI-TECH SYSTEMS, INC.

P.O. BOX 444 DUVALL, WA. 98019 PH: (425) 788-6444


0	INITIAL RELEASE	2/24/2023	DWC
REV	DESCRIPTION	DATE	REVISED BY
REVISION HISTORY			

DESC			
DRAWN BY	D.CRAIG	DWG NO	3591-GA
DRAWN DATE	2/22/2023	SIZE	B
		SCALE	NTS
			SHEET 1 OF 3

REV
0

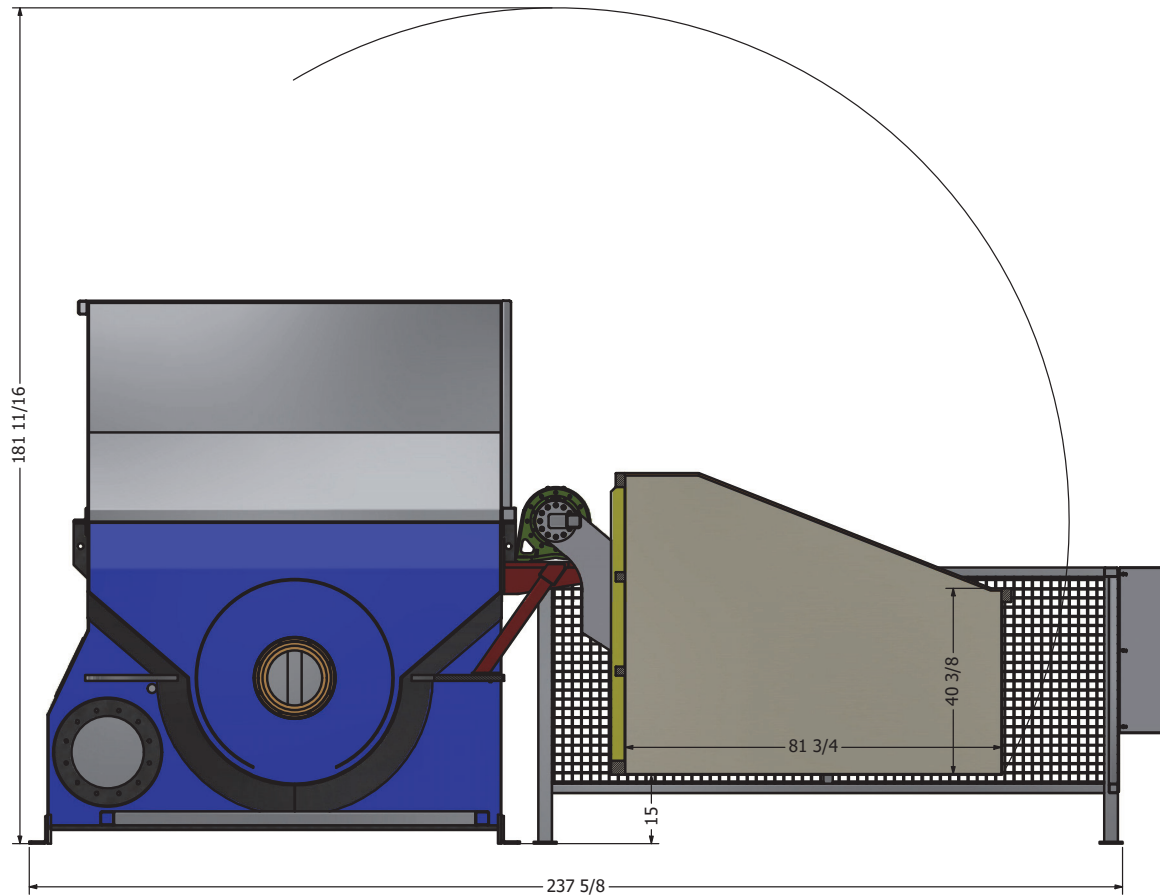




SECTION B-B

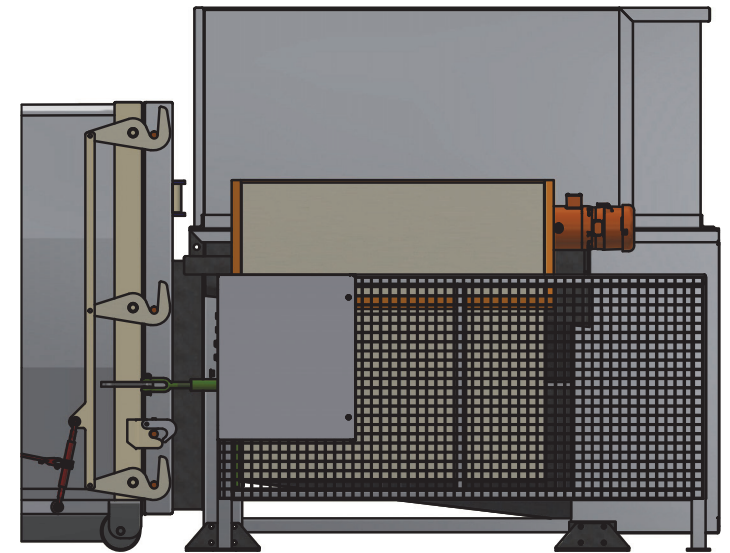

SUPPLIED, INSTALLED, & SERVICED BY:
PREMIER COMPACTION SYSTEMS
WWW.PCS-GREEN.COM
973-305-6646

WARNING
PROPERTY OF SANI-TECH
DO NOT DUPLICATE

SANI-TECH SYSTEMS, INC.				
P.O. BOX 444 DUVALL, WA. 98019 PH: (425) 788-6444				
DESC				
DRAWN BY D.CRAIG	DWG NO 3591-GA	REV 0		
DRAWN DATE 2/22/2023	SIZE B	SCALE NTS	SHEET 2 OF 3	

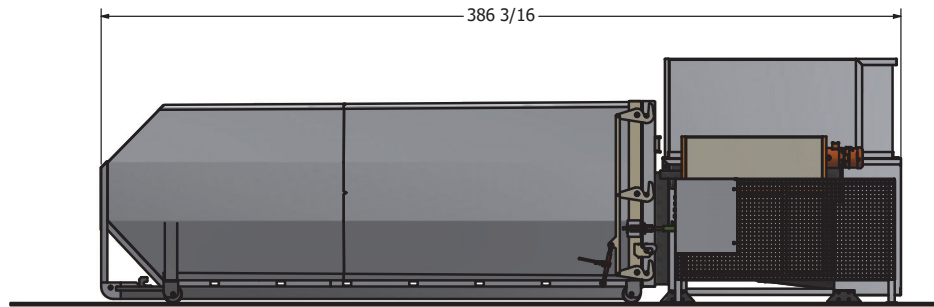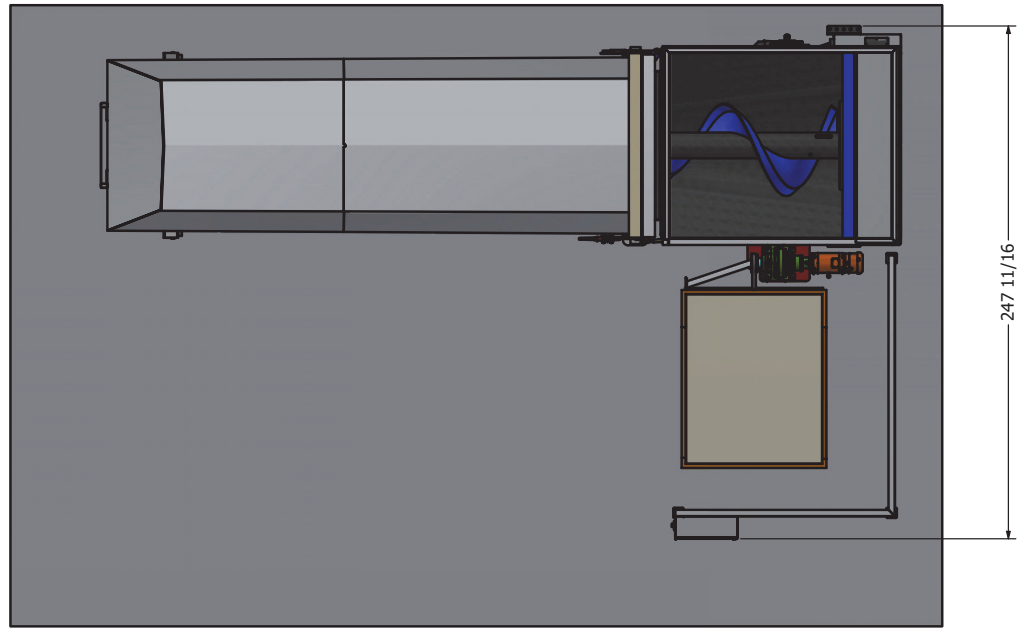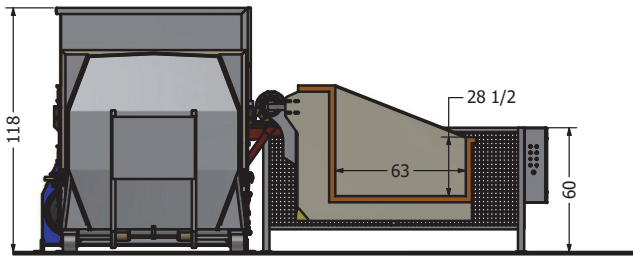

SUPPLIED, INSTALLED, & SERVICED BY:
PREMIER COMPACTION SYSTEMS
WWW.PCS-GREEN.COM
973-305-6646

SANI-TECH SYSTEMS, INC.				
P.O. BOX 444 DUVALL, WA. 98019 PH: (425) 788-6444				
DESC				
DRAWN BY D.CRAIG	DWG NO 3591-GA	REV 0		
DRAWN DATE 2/22/2023	SIZE B	SCALE NTS	SHEET 3 OF 3	